


VARIETY RESIDENCE

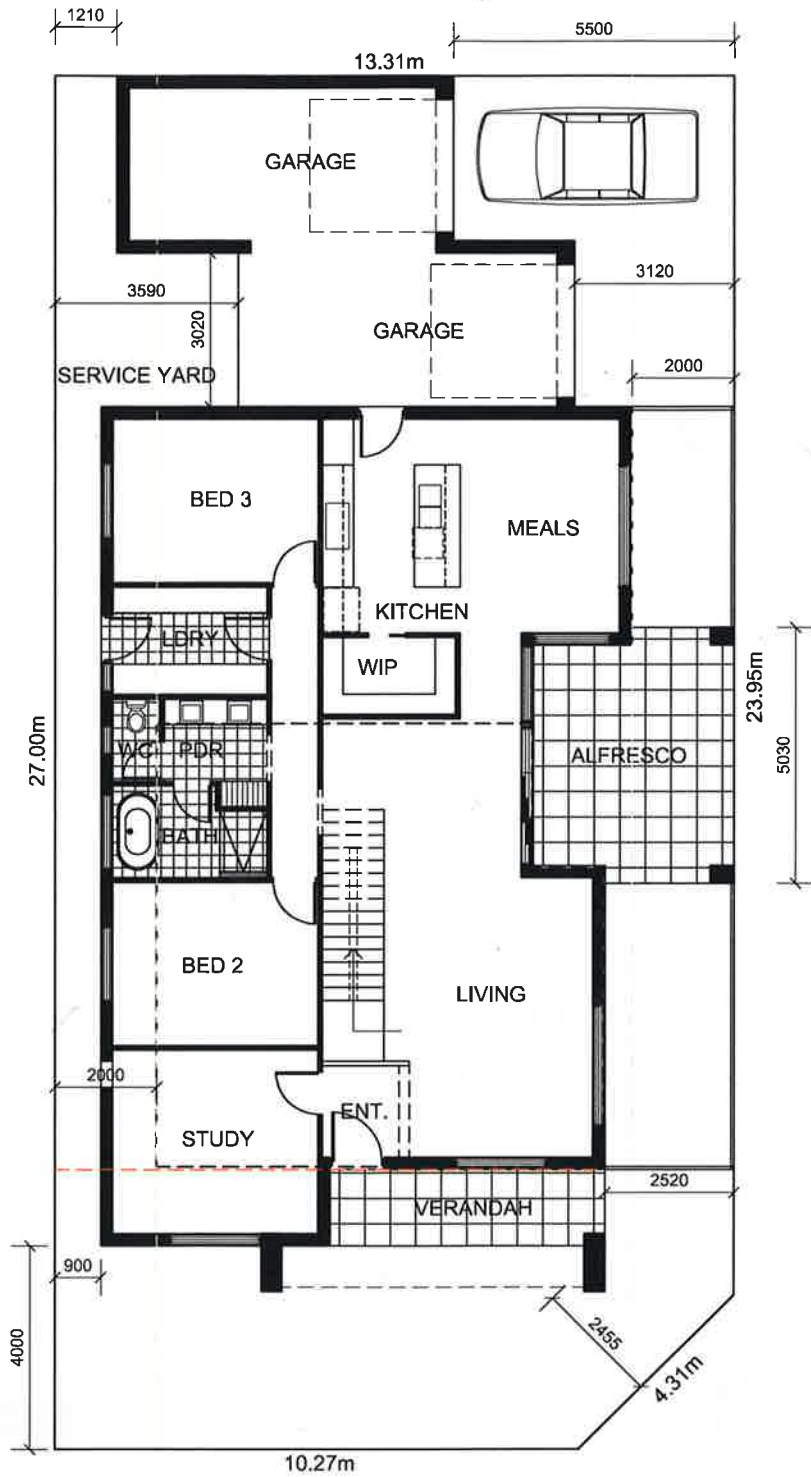

WALTER STREET

McKELL STREET

AREAS:

LIVING (lower)	151.36
LIVING (upper)	72.45
DOUBLE GARAGE	43.54
VERANDAH	8.10
ALFRESCO	18.56
BALCONY	18.79
TOTAL	312.80sqm
SITE AREA:	355.00sqm
POS:	71.03sqm

AMENDMENTS

Date	Description	Drawn



LEVEL 1-159 PORT ROAD
HINDMARSH, S.A. 5007
Telephone +61 8 8338 2211 Fax/obile +61 8 8338 21 88

PROJECT
PROPOSED ADDITION TO RESIDENCE
AT:
LOT 15 McKELL STREET
KIDMAN PARK

CLIENT
VARIETY SA RESIDENCE

Drawn: FB Date:

Scale: AS SHOWN Copyright: MAY 2018

Project No: 372018 Sheet No: SK 01/04

Consultants are to verify all dimensions and levels on the job before commencing any work or making shop drawings. Figured dimensions shall take preference over scaled dimensions and any discrepancy shall be reported to the Designer immediately.

SITE / FLOOR PLAN

SCALE 1:100

